


POINT	EASTING	NORTHING	I.L (meter)	C.L (meter)	MAIN HOLE SIZE (cm)
MH1	239551.772	2704314.946	-1.72	-0.07	90x90
MH2	239541.9563	2704316.866	-1.20	0.11	90x90
MH3	239542.2535	2704318.388	-1.18	0.07	90x90
MH4	239542.594	2704320.227	-1.16	0.07	90x90
MH5	239544.616	2704331.145	-1.01	0.11	90x90
MH6	239518.642	2704335.736	-0.74	0.17	90x90
MH7	239516.901	2704336.044	-0.72	0.17	90x90
MH8	239547.774	2704333.33	-1.51	0.13	90x90
MH8A	239549.1652	2704341.288	-0.57	0.32	60x60
MH8B	239557.6907	2704339.535	-0.48	0.32	60x60
MH8C	239563.3253	2704338.376	-0.42	0.32	60x60
MH9	239525.571	2704337.213	-1.40	0.13	90x90
MH10	239526.286	2704341.981	-1.25	0.27	75x75
MH11	239528.062	2704352.865	-1.00	0.29	60x60
MH12	239528.816	2704357.806	-0.90	0.40	65x65
MH13	239529.786	2704363.472	-0.84	0.30	65x65
MH14	239478.6844	2704322.095	-1.57	-0.07	90x90
MH14A	239484.836	2704332.679	-1.45	0.10	90x90
MH15	239488.863	2704334.272	-0.68	0.10	70x70
MH16	239489.544	2704340.495	-0.86	0.11	70x70
MH17	239491.659	2704340.692	-0.80	0.12	90x90
MH18	239494.907	2704340.103	-0.73	0.12	90x90
MH19	239489.154	2704341.823	-1.34	0.11	90x90
MH20	239490.853	2704352.774	-1.19	0.09	70x70
MH21	239488.868	2704359.325	-1.11	0.07	60x60
MH22	239492.298	2704385.649	-0.82	0.01	65x65
MH23	239477.0245	2704361.387	-0.65	0.08	60x60
MH24	239496.6227	2704413.465	-0.54	0.22	65x65
MH25	239500.3755	2704423.808	-0.20	0.40	60x60
MH26	239494.2639	2704424.877	-0.14	0.35	60x60
MH27	239488.2557	2704425.931	-0.09	0.35	60x60
MH28	239479.8827	2704427.395	-0.01	0.35	60x60
MH29	239506.3158	2704424.423	0.18	0.70	60x60
MH30	239512.2269	2704423.394	0.24	0.70	60x60
MH31	239522.5714	2704421.594	0.35	0.85	60x60
MH32	239521.4293	2704413.513	-0.15	0.40	60x60
MH33	239509.8084	2704410.917	-0.23	0.35	60x60
MH34	239505.4732	2704411.672	-0.27	0.35	60x60
MH35	239503.3371	2704398.29	-0.37	0.25	60x60
MH36	239501.6151	2704388.44	-0.47	0.20	60x60
MH37	239507.3043	2704385.978	-0.40	0.25	60x60
MH38	239579.3682	2704349.808	-0.03	0.16	60x60
MH39	239578.6226	2704345.543	-0.35	0.16	60x60
MH39A	239576.8824	2704335.587	-0.38	0.30	60x60
MH-J1	239622.7305	2704368.323	-0.30	0.00	60x60
MH-J1A	239633.7072	2704366.365	-0.40	0.00	60x60
MH-J2	239619.8765	2704358.572	-0.20	0.00	60x60
MH-J3	239619.0874	2704354.142	-0.24	0.00	60x60
MH-J4	239616.3196	2704338.632	-0.40	0.00	60x60
MH-J5	239616.1092	2704337.451	-0.42	0.02	60x60
MH-J6	239615.1169	2704328.998	-0.49	0.01	60x60
MH-J7	239624.8972	2704326.441	-0.57	0.00	60x60
MH-J8	239652.7328	2704364.259	-0.60	0.00	60x60
MH-J9	239650.961	2704354.312	-0.70	0.00	60x60
MH-J10	239650.6101	2704352.342	-0.72	0.02	60x60
MH-J10A	239649.0484	2704343.585	-0.81	0.01	60x60
MH-J11	239645.242	2704322.203	-0.70	0.03	60x60
MH-J12	239643.9356	2704314.869	-0.45	0.08	60x60
MH-J13	239643.5586	2704312.752	-0.43	0.08	60x60
MH-J14	239642.9975	2704309.601	-0.40	0.10	60x60
TELE MH1	239523.8469	2704421.371			
TELE MH2	239523.2684	2704413.09			
TELE MH3	239532.9139	2704411.412			
TELE MH4	239538.8252	2704410.384			
TELE MH5	239523.8359	2704336.593			
WATER MH 1	239595.1825	2704312.107			
WATER MH 2	239598.0375	2704311.598			
WATER MH 3	239602.1723	2704310.86			
WATER MH 4	239631.2175	2704305.689			
FH-MH	239637.3686	2704304.582			
WATER MH 5	239647.0164	2704302.861			
MH-SEWER 1	239506.019	2704314.292			
MH-SEWER 2	239508.785	2704313.81			



This network layout plan is an INCOMPLETE drawing.
Other networks exist on site. This layout is only indicative, existing networks should be identified during demolition.

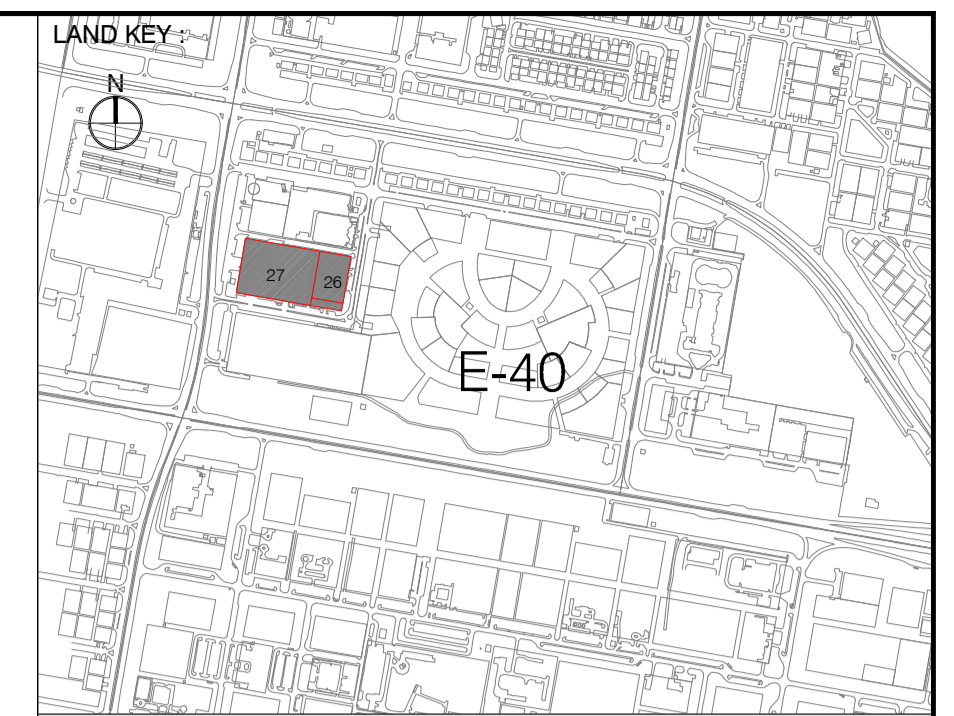

GENERAL NOTES :
1- ALL DIMENSIONS ARE IN METER, LEVELS ARE IN METER, UNLESS OTHERWISE AS SPECIFIED.

LEGEND	
	ELECTRICAL SUPPLY
	WATER SUPPLY MAN HOLE
	MUNICIPALITY MAN HOLE
	FIRE HYDRANT
	TELEPHONE MAN HOLE
	DRAINAGE MAN HOLE
	TELEPHONE MAN HOLE

0	ISSUED FOR OWNER APPROVAL	25-01-2014
---	---------------------------	------------

REV. NO. DESCRIPTION Date

OWNER :
Lycée Louis Massignon
Primary and High French School
P.O BOX: 2314 - ABU DHABI
UNITED ARAB EMIRATES
Tel. : +971 2 444 80 85 / 75
Fax : +971 2 444 92 90
www.lmae



CONSULTANT :
المكتب الوطني للاستشارات الهندسية
NATIONAL CONSULTING OFFICE For Engineering
مقرنا: ٢٣١٤ - أبو ظبي - الإمارات العربية المتحدة
Tel.: +971 2 6784120 - Fax: +971 2 6784120 - P.O. Box: 8165 - ABU DHABI - United Arab Emirates
E-mail: info@ncoc.ae - Website: www.ncoc.ae

PROJECT NAME :
Lycée Louis Massignon
SITE SURVEY

ZONE :
ABU DHABI ISLAND

SECTOR NO : E40	PLOT NO : 26 & 27
--------------------	----------------------

PROJECT DESCRIPTION :
SITE SURVEY ON SECTOR NO :E40, PLOT NO 26 & 27
ABU DHABI ISLAND, UAE

DRAWING TITLE :
SITE SERVICES NETWORK LAYOUT PLAN

DRAWING NO : A04	REVISION NO : 0	SCALE : 1:500 @ A1
SUBMISSION DATE : 25-01-2015	PROJECT ID : 750	

OFFICE USE ONLY :